



PLAN
PRETENSIONED TEMPORARY
TOP STRANDS ALTERNATE

SEE "GIRDER SCHEDULE" FOR NUMBER OF TEMPORARY STRANDS REQUIRED.

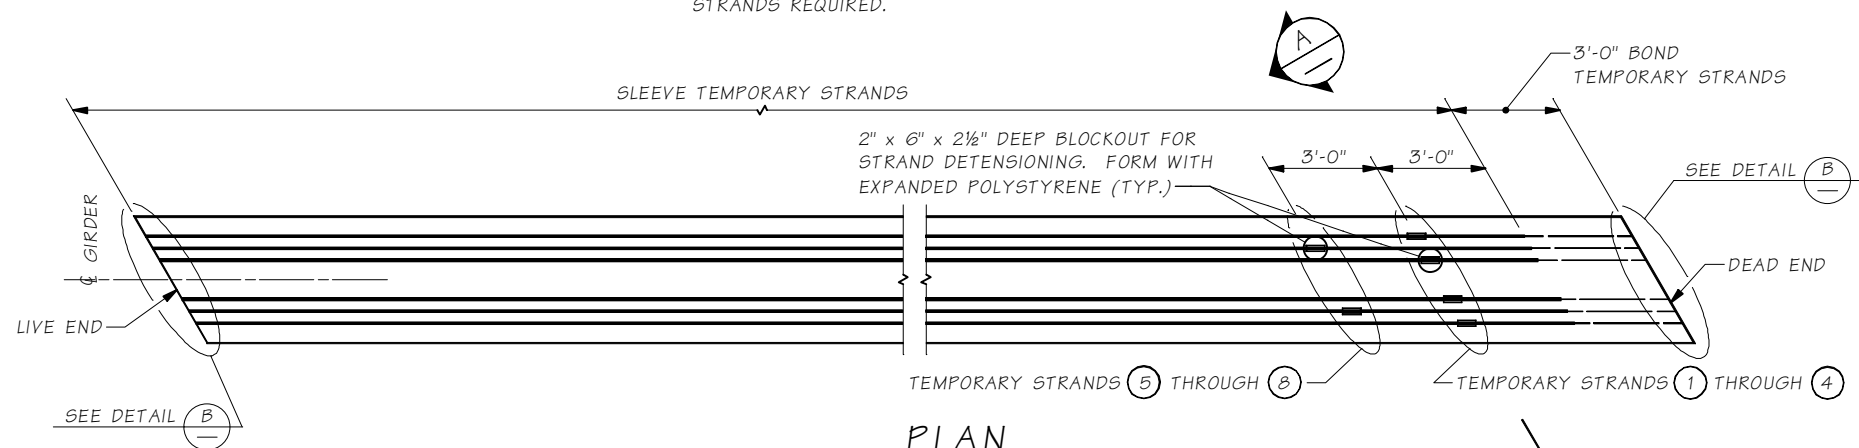



PLAN
POST-TENSIONED TEMPORARY
TOP STRANDS ALTERNATE

SEE "GIRDER SCHEDULE" FOR NUMBER OF TEMPORARY STRANDS REQUIRED. POST-TENSIONED ALTERNATE ONLY AVAILABLE FOR 6 OR FEWER TEMPORARY STRANDS.

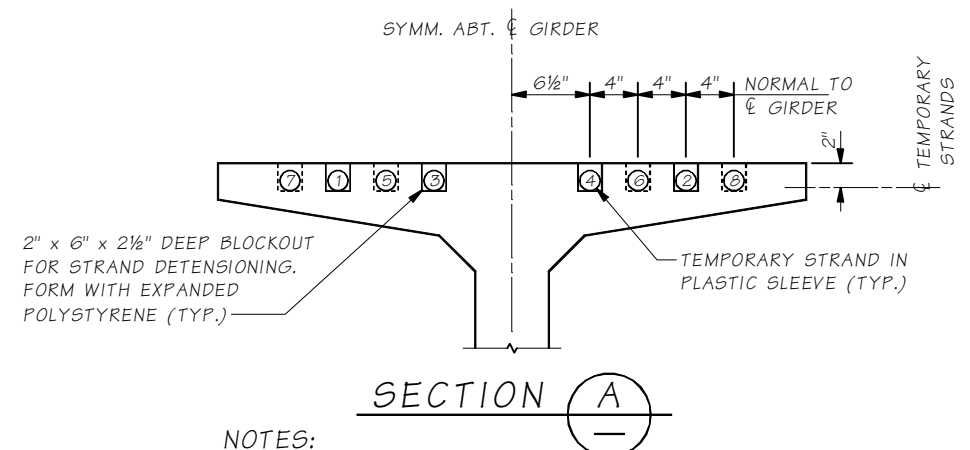

NOTES:

1. TEMPORARY STRAND LOCATION SEQUENCE SHALL BE AS SHOWN ①, ② ETC.
2. STRANDS ⑦ AND ⑧ ARE NOT AVAILABLE FOR POST-TENSIONED ALTERNATE.

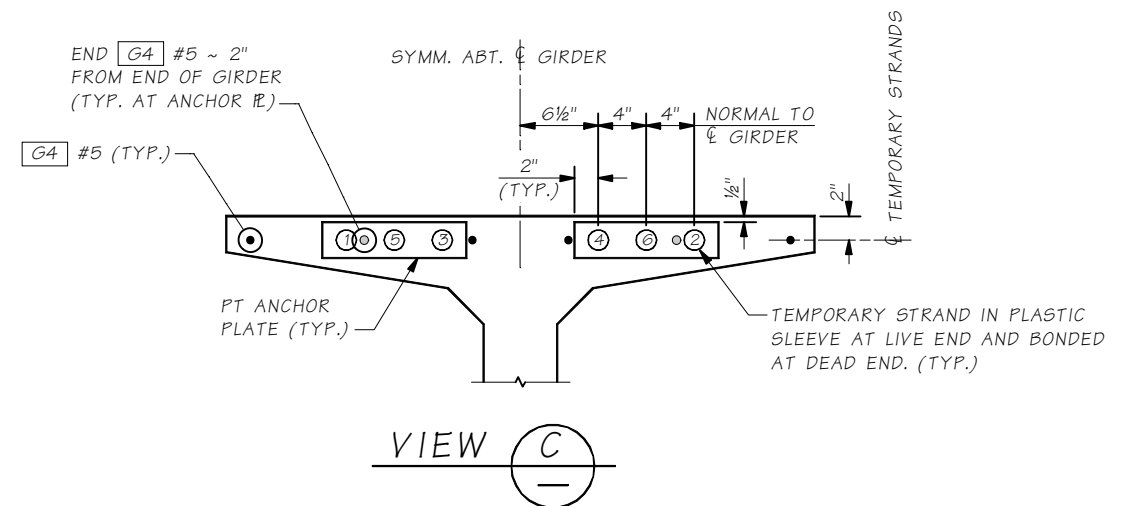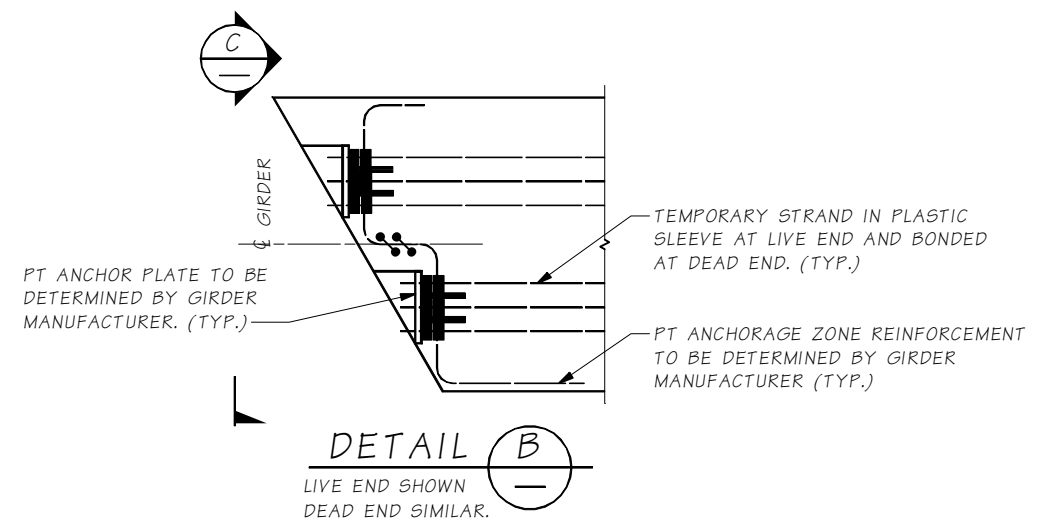

TEMPORARY STRAND LOCATION SEQUENCE SHALL BE AS SHOWN ①, ② ETC.

Bridge Design Engr.	M:\STANDARDS\Girders\WF\DETAILS 3 OF 3.MAN	REGION NO.	STATE	FED. AID PROJ. NO.	SHEET NO.	TOTAL SHEETS
Supervisor		10	WASH.			
Designed By		JOB NUMBER				
Checked By						
Detailed By						
Bridge Projects Engr.						
Prelim. Plan By						
Architect/Specialist	DATE	REVISION	BY	APP'D		

Wed Oct 17 13:28:54 2012

BRIDGE
AND
STRUCTURES
OFFICE



Washington State
Department of Transportation

STANDARD
PRESTRESSED CONCRETE GIRDERS

WF GIRDER
DETAILS 3 OF 3

BRIDGE
SHEET
NO.

SHEET
OF
SHEETS

Last revised on : 7/8/2011

LEHS NO. 5.6-A4-11 SR

5.6-A4-11